

Septic Tanks & Collection Wells

Manufactured by



Aussie Precast Products

11229 Princes Highway,
Cobargo N.S.W. 2550
Ph 02 64938327

Australian Standards Lic No. SMK1473


Capacity in Litres	A	B	C	D	overall height
3050	1800	1620	360	1570	1930
3500	1930	1595	410	1540	1950
4600	1930	1910	420	1880	2300
* 3550	3200	620	360	570	930

Sizes & Capacities of Septic Tank

Capacity in Litres	A	B	C	Overall height
3150	1800	1570	360	1930
3750	1930	1540	410	1945
4750	1930	1880	420	2300
5550	1930	2160	425	2585
* 3600	3200	620	360	930



Sizes & Capacities of Collection Wells

* These squat septic/collection tanks are specifically designed for shallow sites where depth is limited.

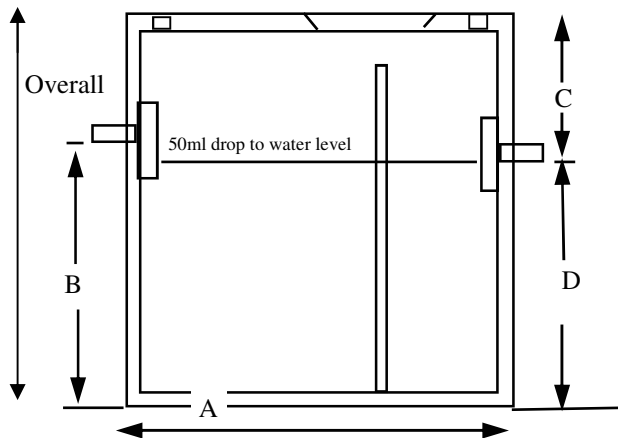

SPECIFICATIONS

1. Baffle wall only in Septic Tanks
2. Concrete 40 m.p.a. comp. strength at 28 days reinforced with 126mm/sq mtr Steel Fibre to comply with AS/NZS 1546.1:1998
3. Baffle wall to have min. 150mm diam opening midway up from base to water level.
4. Inspection covers 150mm diameter
5. Floor & Lid thickness 65mm minimum.
6. Wall thickness 60mm minimum.

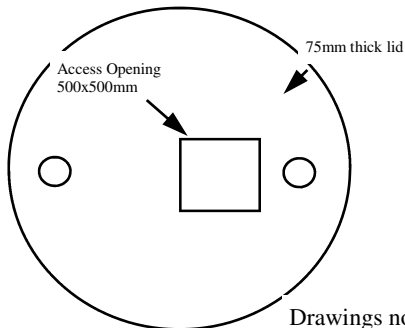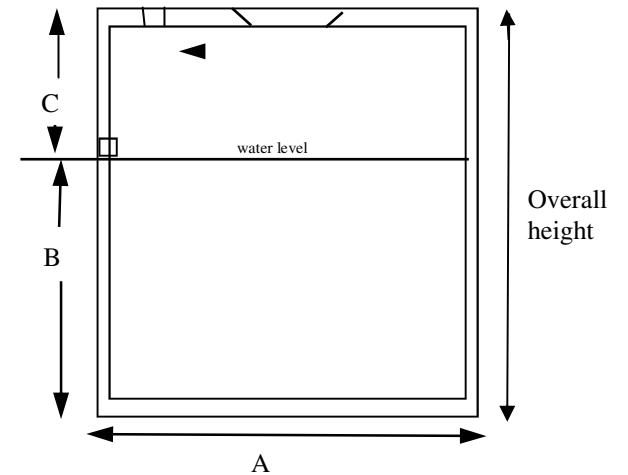

Drawings not to scale

Name.....
 LotDP.....
 Street.....
 Locality.....
 Shire.....

